


INSTALLATION OF OUTDOOR BTS


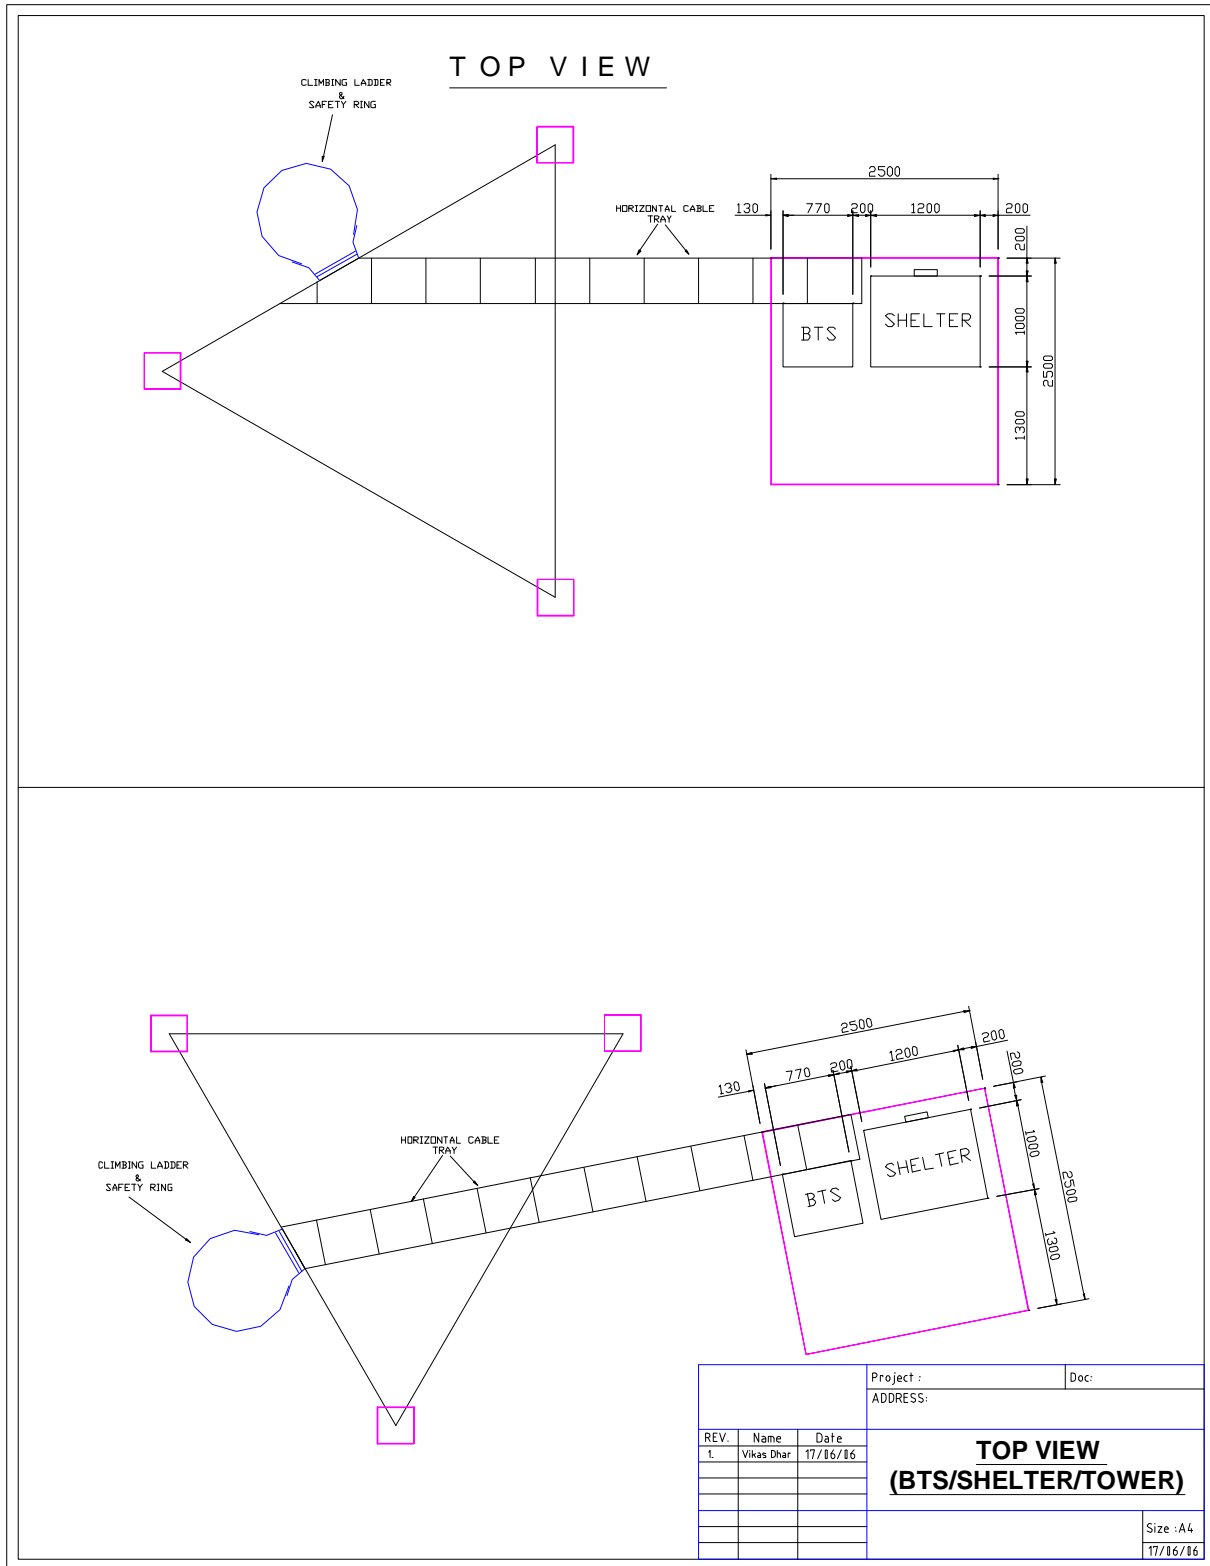


NOKIA

Prepared by: Vikas Dhar

INSTALLATION OF OUTDOOR BTS

TOP VIEW (Wrong Practice)

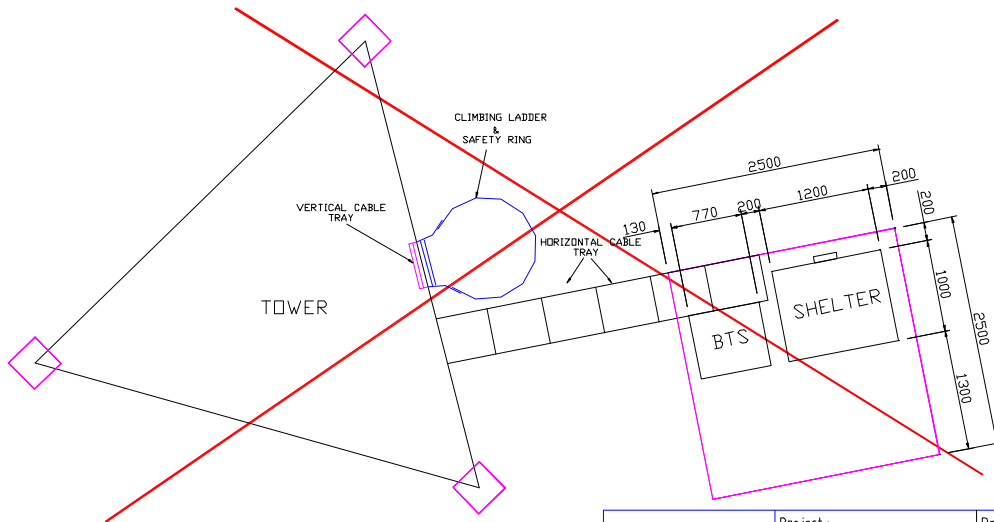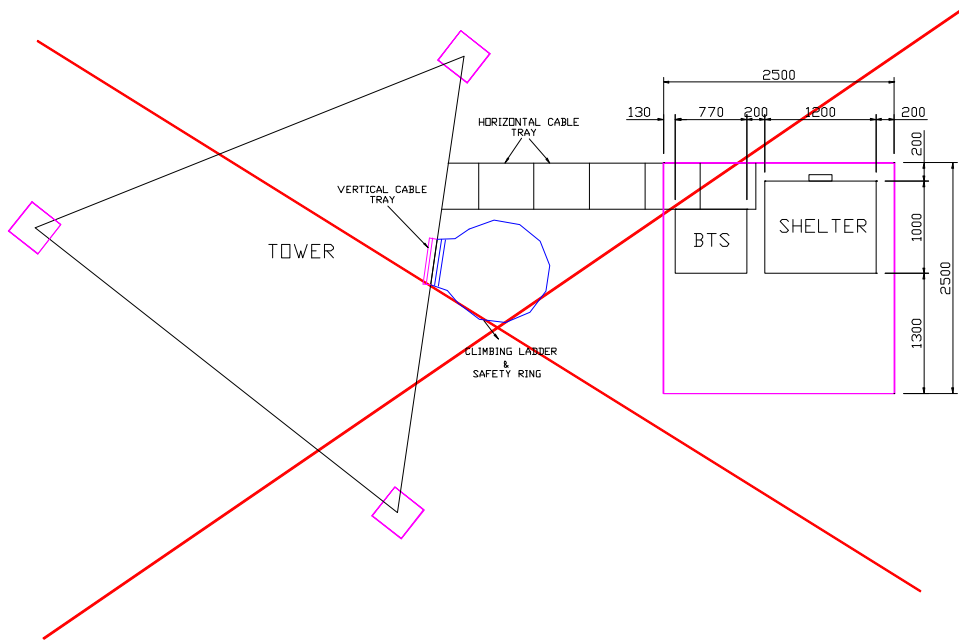

			Project :	Doc:
			ADDRESS:	
REV.	Name	Date	<div>TOP VIEW</div> <div>(BTS/SHELTER/TOWER)</div>	
1.	Vikas Dhar	17/16/16		
			Size : A4	17/16/16

NOKIA

Prepared by: Vikas Dhar