


TABLE A

PLANS USED	
M3.05	
M2.10*	
* WHEN REQUIRED	

NOTES:
1. ALL COLORED WIRES UNLESS OTHERWISE SPECIFIED ARE 22 GAUGE BROWN TYPE GS STATION WIRE, PER AT&TCO. SPEC. 7089.

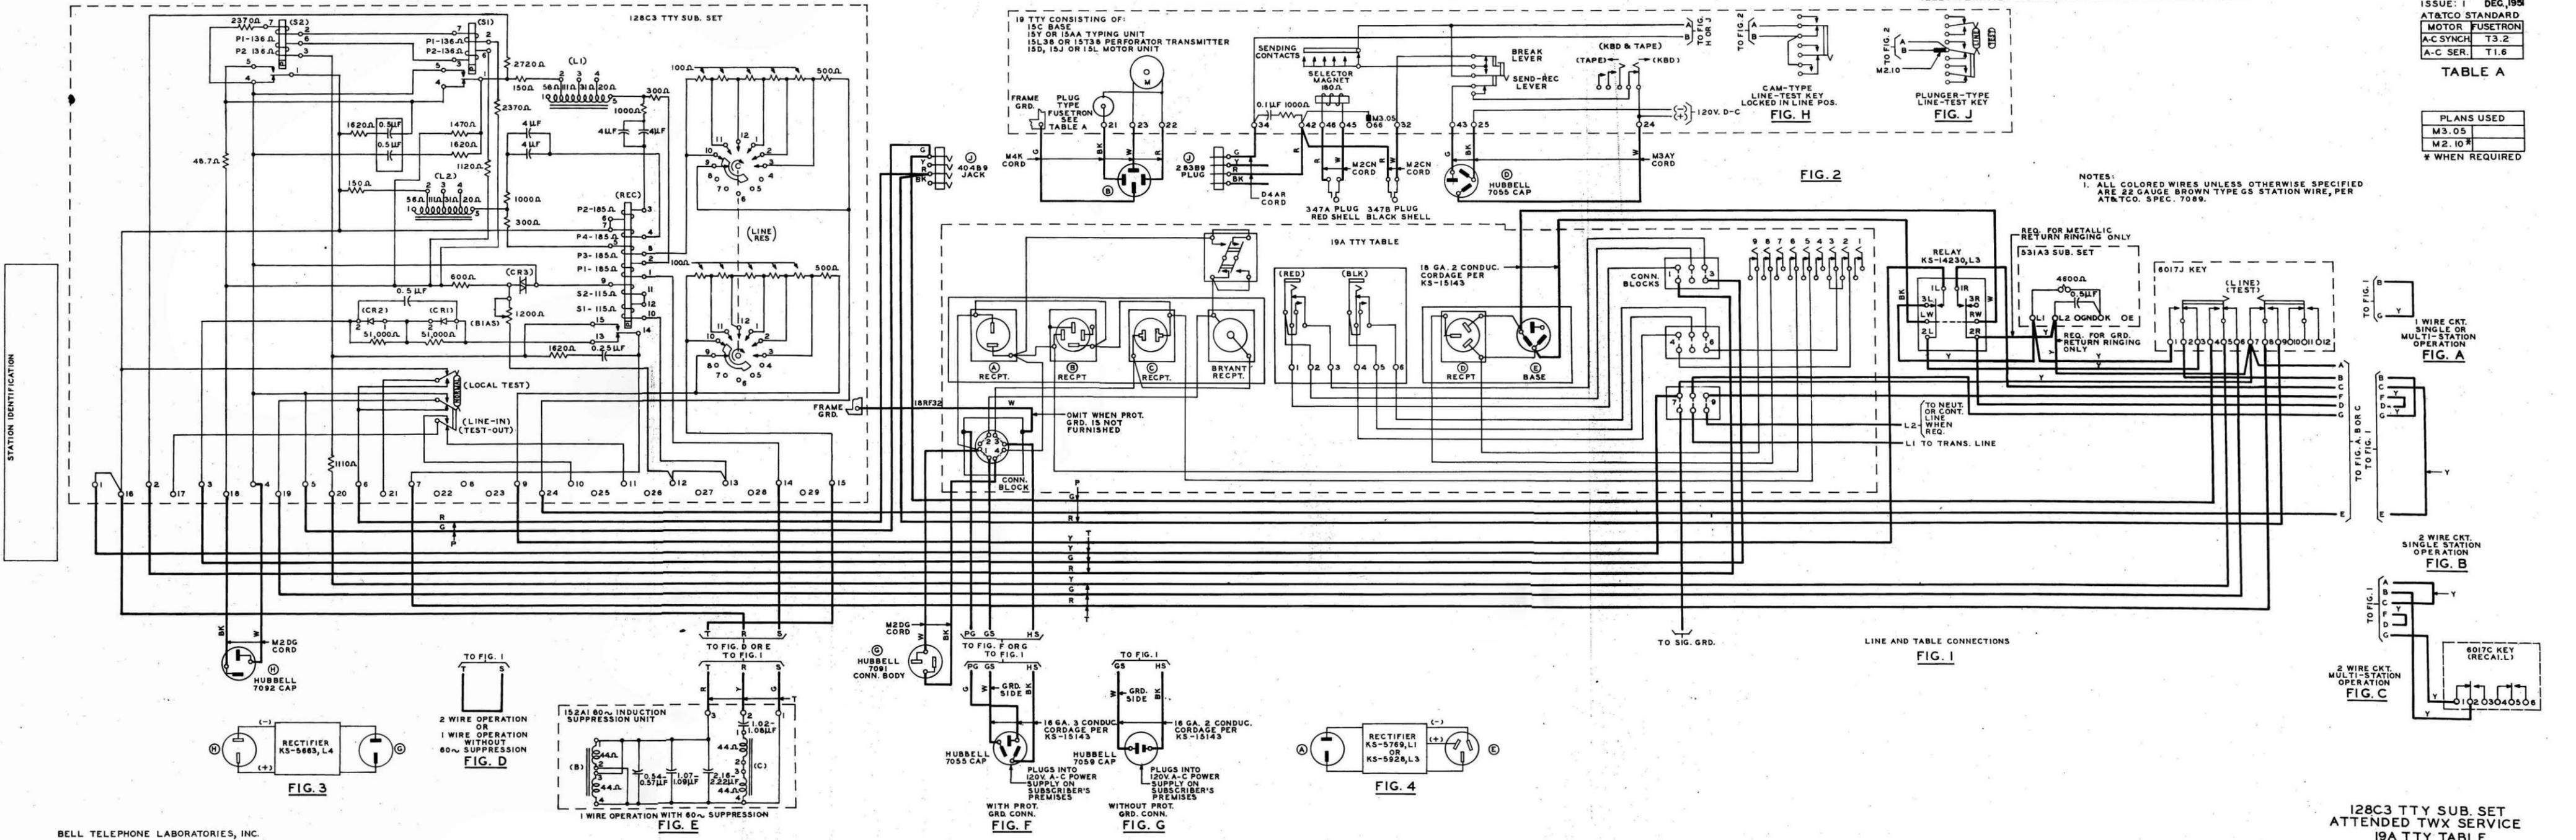

STATION IDENTIFICATION

