

P-

10/4

15 5/8

B-575525


2  
ISSUE

P-


ENGR HW BEYANT	NWB	RCM
DRAWN SUM.	AM	JFF
ISSUE 1	6-7-65	DLV

CHANGED: IN NOTE 1  
"CEMENT" WAS "REM-  
OVE DISPOSABLE PAPER  
AND PRESS GUMMED  
SIDE OF."

10-19-65	KS-19796, ISS. 2
JPC RJN KAW	MPL EDJ
	2

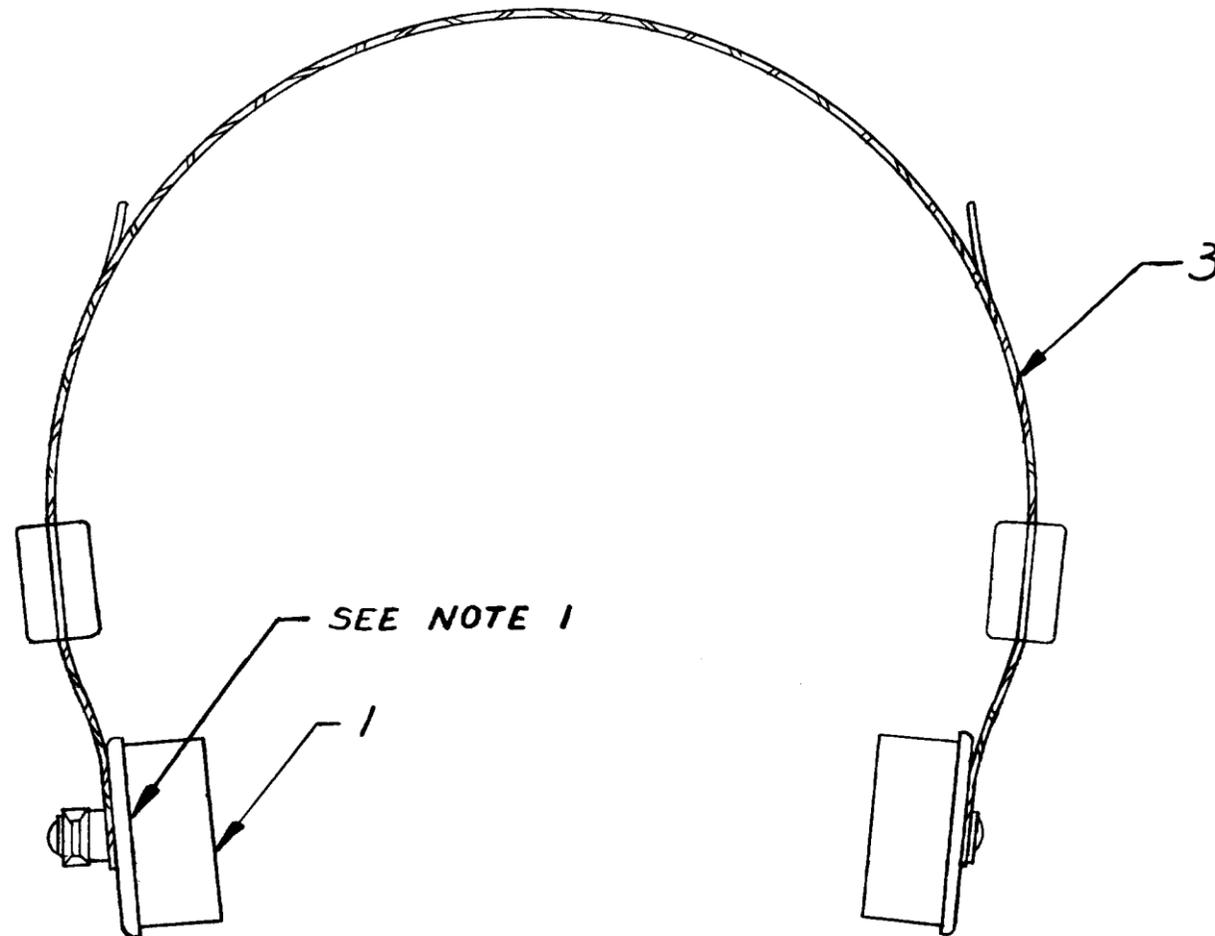

NOTES:  
1. CEMENT PAD, ITEM 1, TO HEADBAND,  
ITEM 3, WHEN REPLACING PADS.

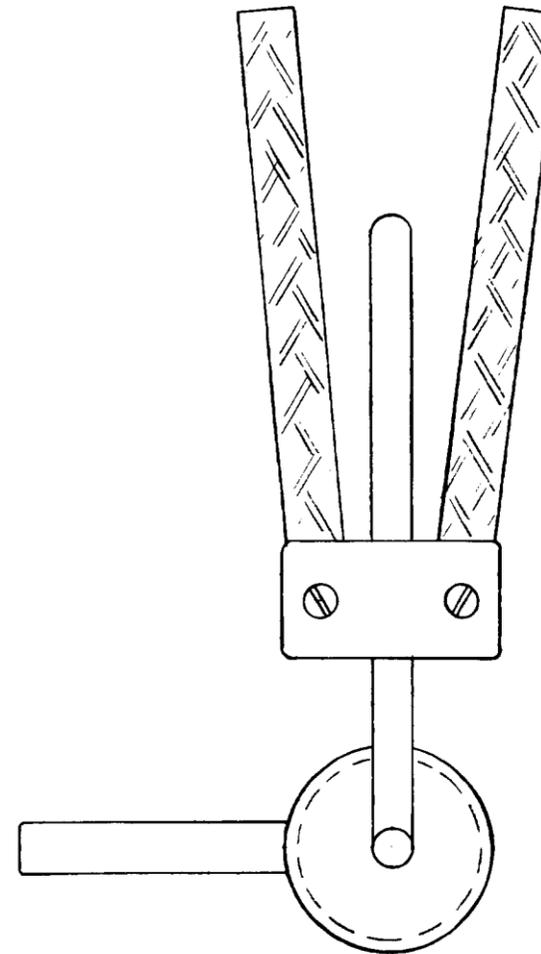

THIS DWG NOT FOR MFG PURPOSES

THIS DWG REPRESENTS PROPRIETARY INFORMATION  
OF PACIFIC PLANTRONICS, INC., SANTA CRUZ,  
CALIFORNIA, AND HAS BEEN COPIED IN PART FROM  
THEIR DWG NO. B-0030(A).

6			
5			
4			
3		HEADBAND, DOUBLE ASSEM	1
2			
1	B-575703	PAD	2
ITEM	PIECE	NAME	REQ

STOCK LIST

~~DIMENSIONS UP TO AND INCLUDING 98 INCHES EXPRESSED IN INCHES.~~  
~~NON-LIMITED DIMENSIONS, OTHER THAN SIZE OF RAW MATERIAL, SHALL~~  
~~BE HELD WITHIN FRACTIONAL DECIMAL~~

DWG SIZE  
2S

KS-19796	
HD.TEL.SET	B575100

USED ON	DWG
---------	-----

(KS-19796 L47)  
HEADBAND,  
DOUBLE  
ASSEMBLY

SCALE  
WESTERN ELECTRIC CO. INC  
ENGINEER OF MANUFACTURE  
CENTRAL OFFICE EQUIPMENT

BELL TELEPHONE  
LABORATORIES, INC

B-575525  
P-