




PARTIAL MEZZANINE PLAN
 SCALE 3/16"=1'-0"

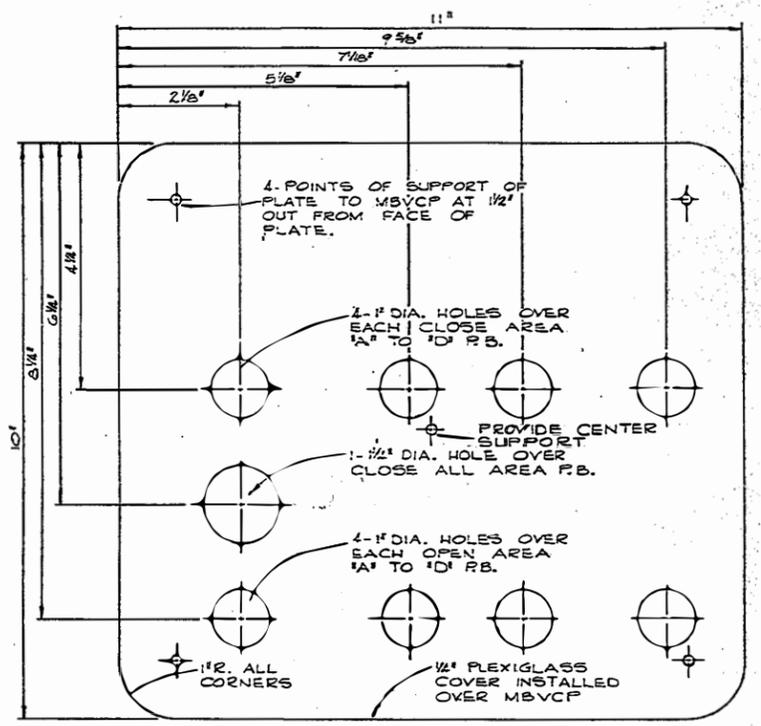


MBVCP COVER PLATE
 SCALE 3/4"=1'-0"

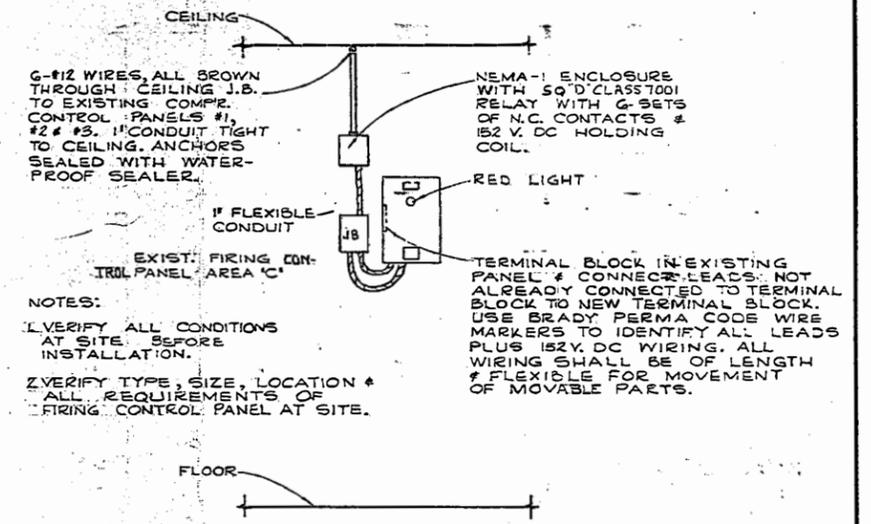

SECTION A-A
 NO SCALE

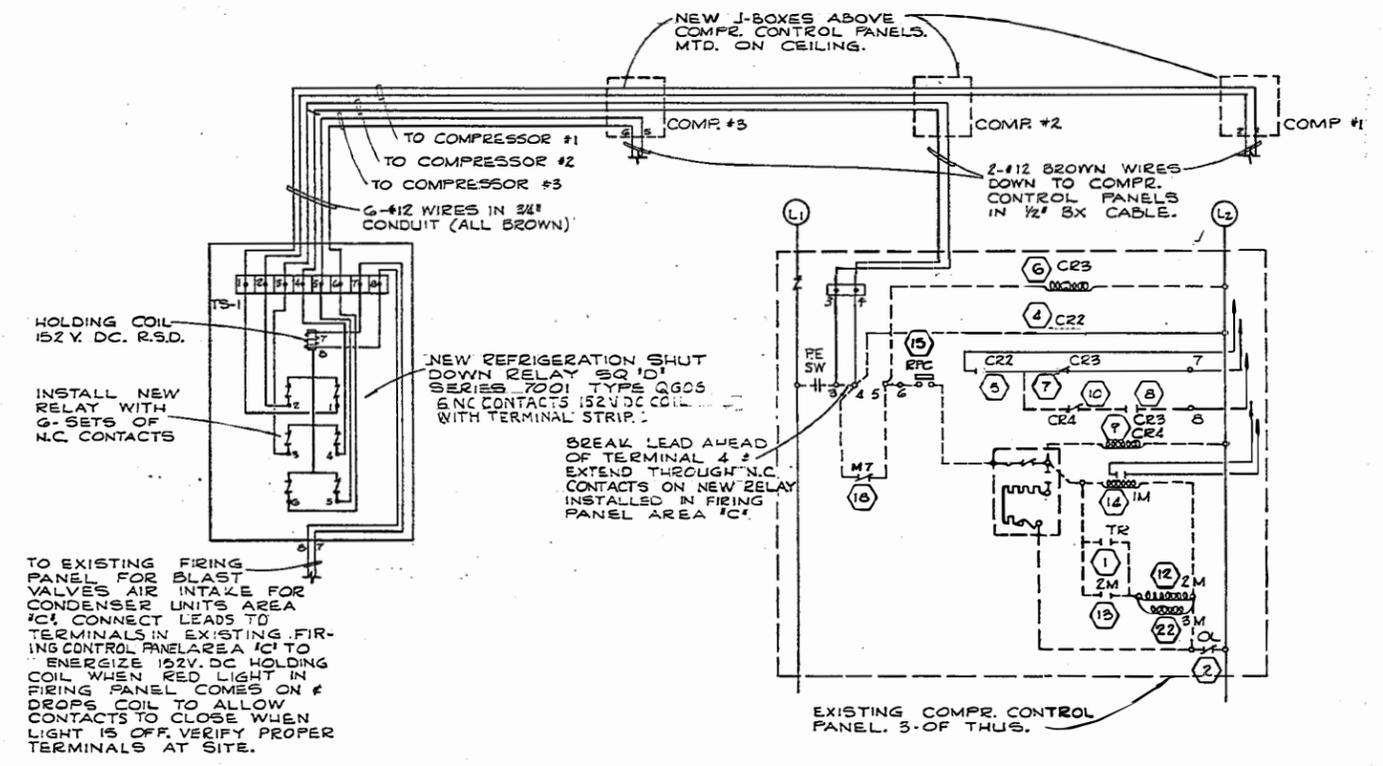

SCHEMATIC WIRING DIAGRAM
 NO SCALE

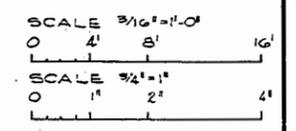

PARIS RS, MISSOURI

UNDERGROUND COAXIAL POWER FEED BUILDING BLAST DETECTION INSTALLATION

REFRIGERATION SYSTEM SHUTDOWN BY BLAST VALVE

INITIAL PROJ. MB 257	DRAWN BY B.L. & M.	CHECKED BY J.R.T.	DATE 1AUG 67
AMERICAN TEL. AND TEL. CO. LONG LINES ENG. DEPT. WESTERN AREA			MA 68754