



128B2 SET

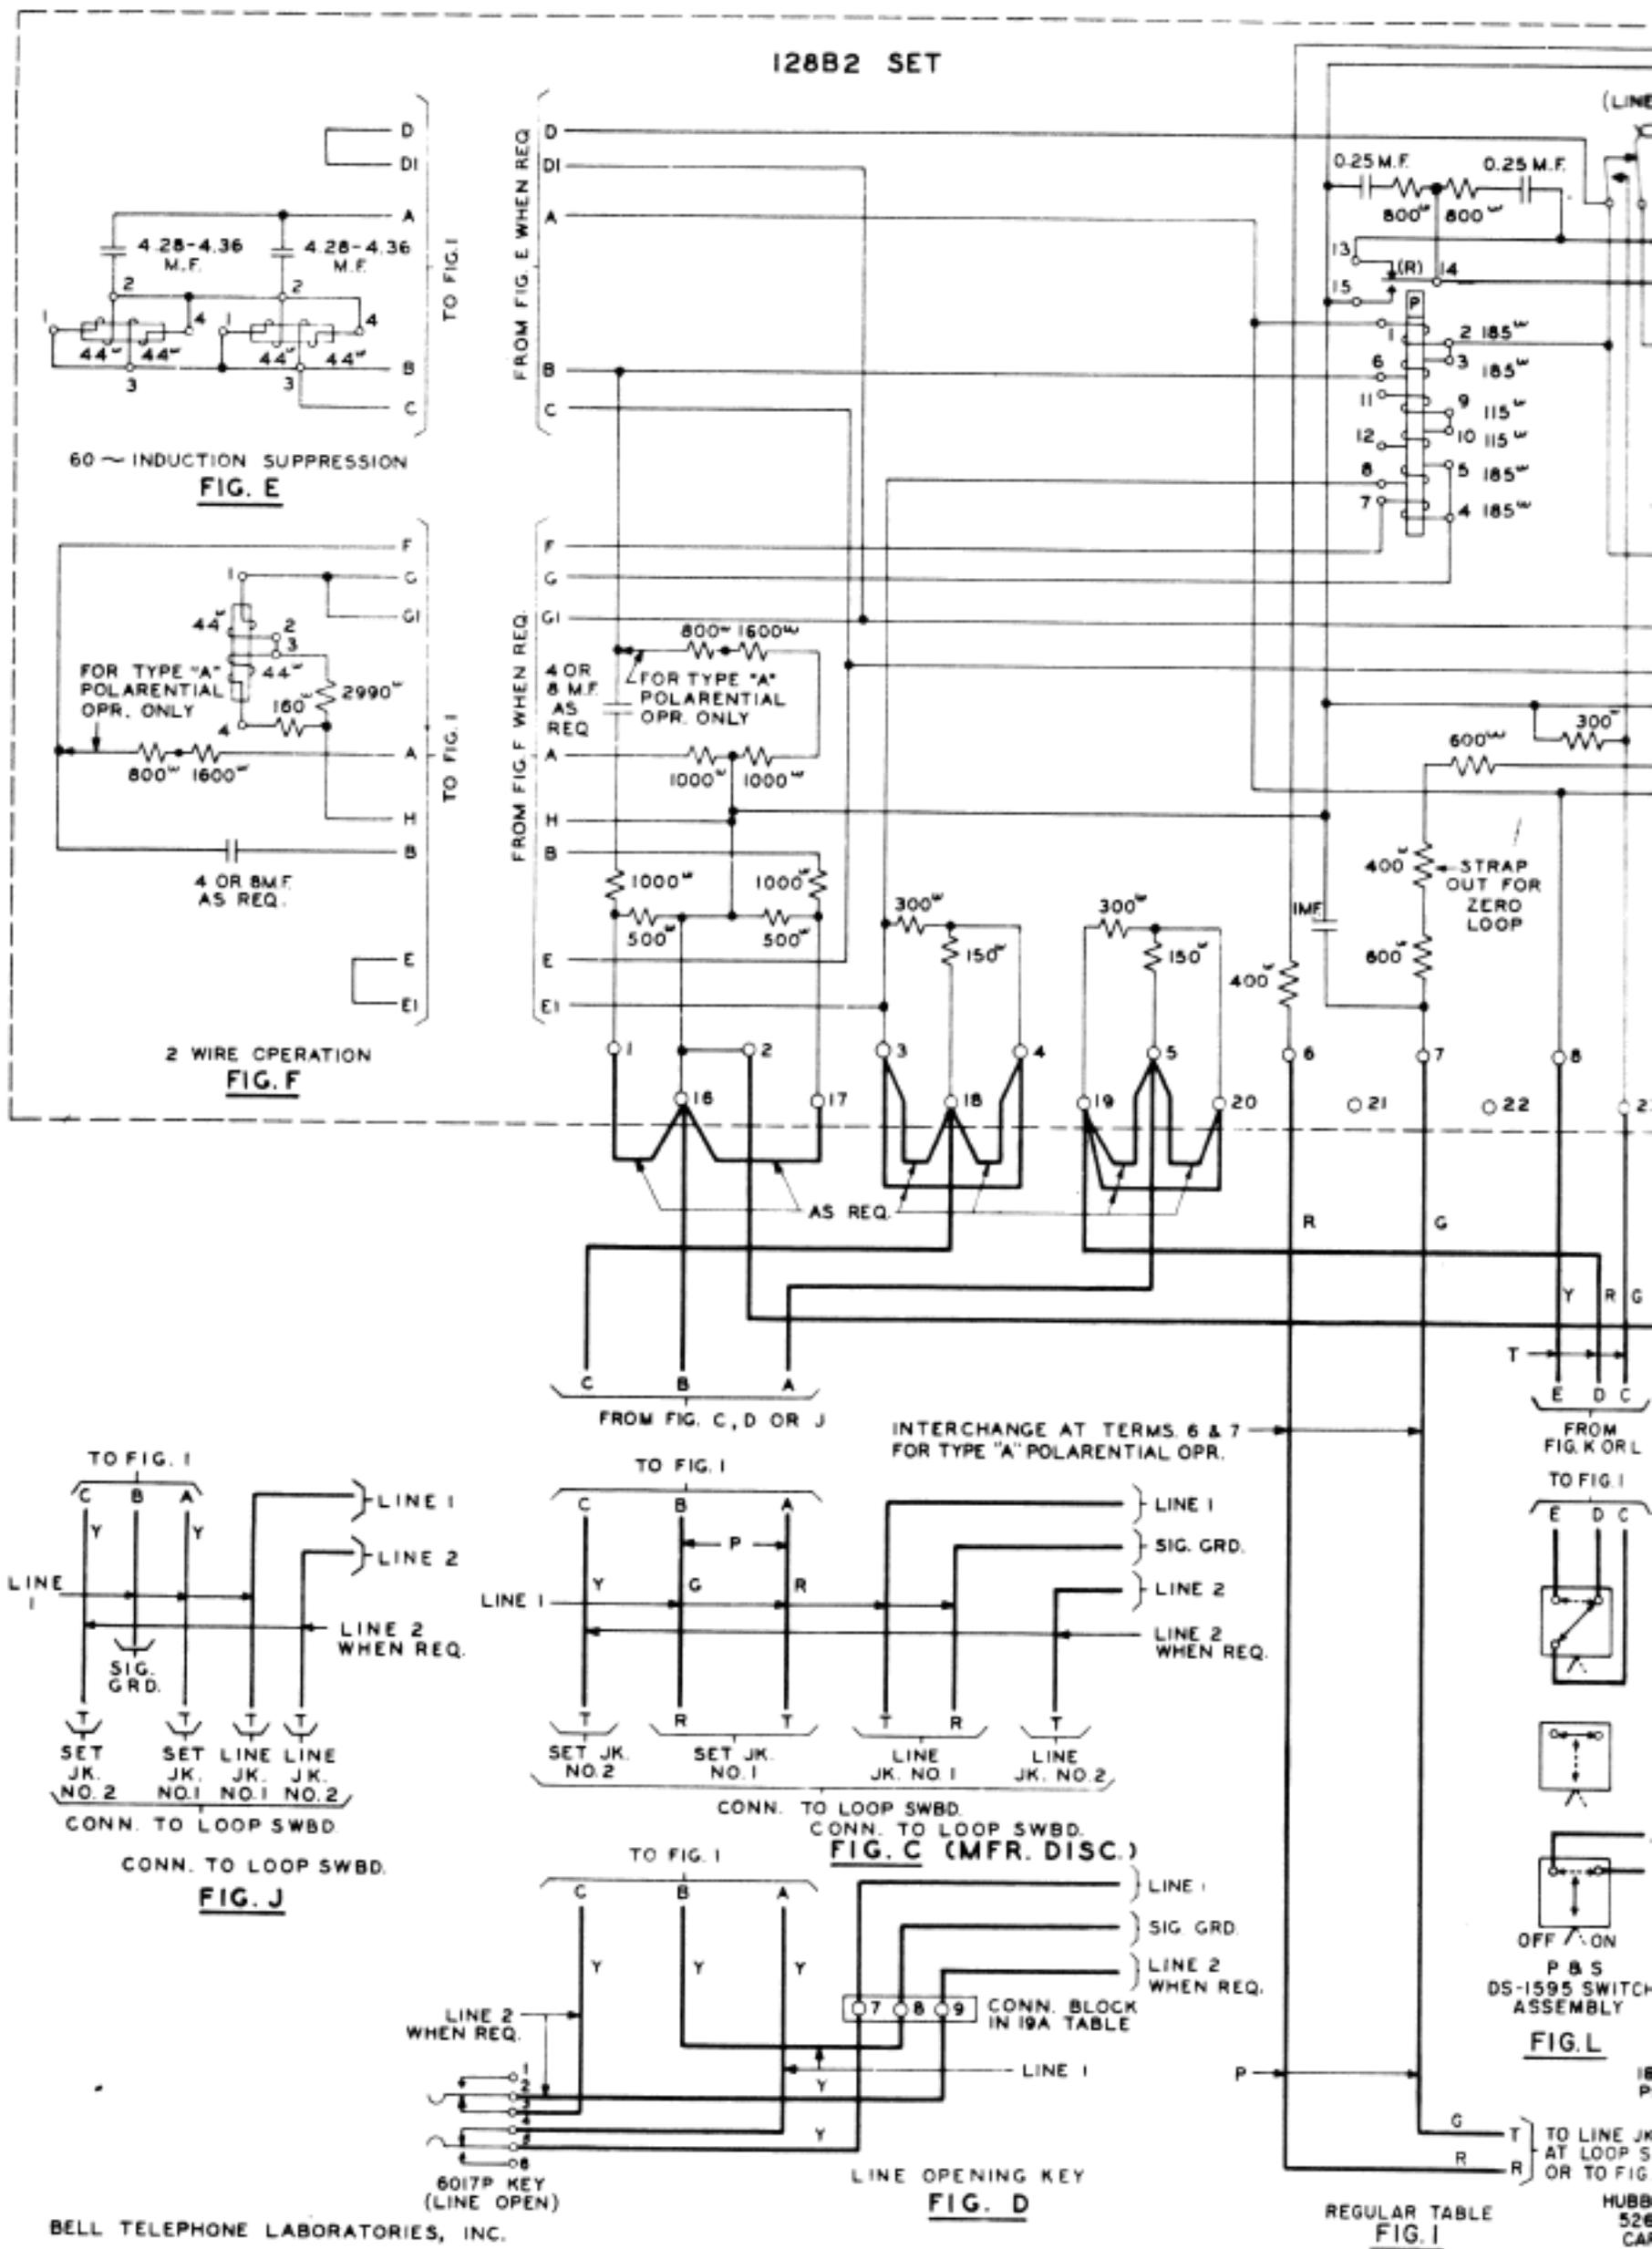

PLANS USED	

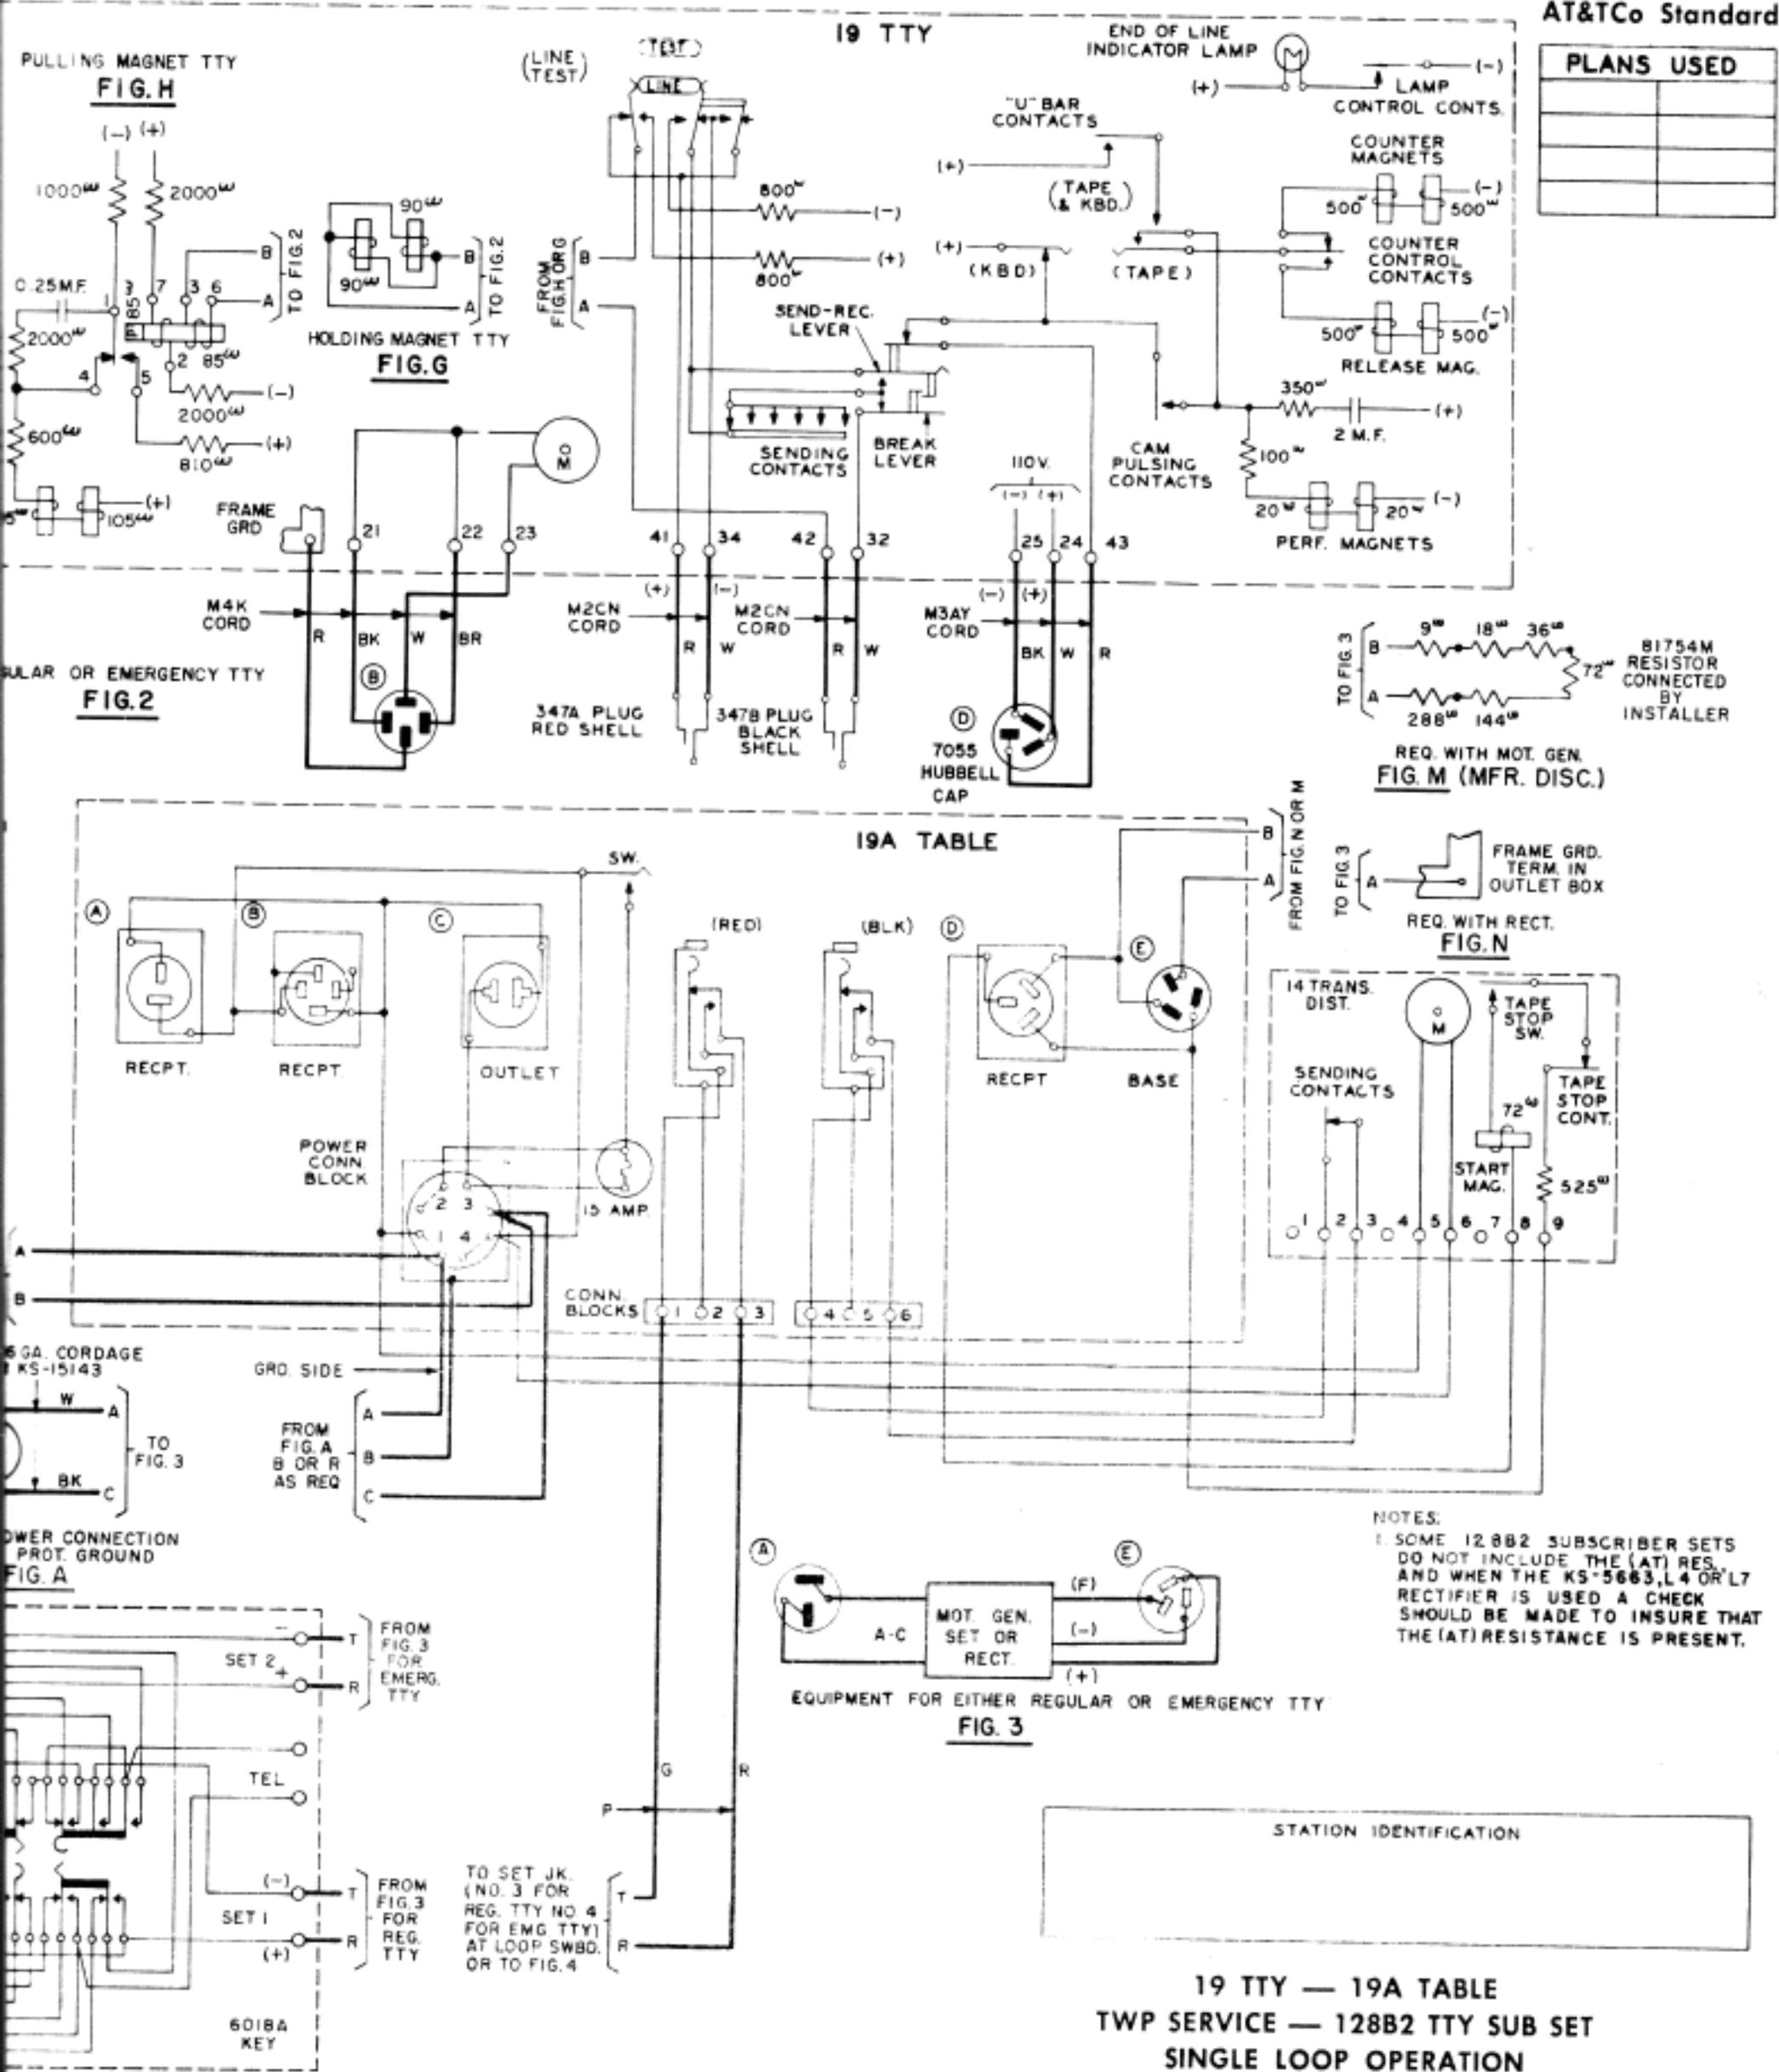

19 TTY — 19A TABLE
TWP SERVICE — 128B2 TTY SUB SET
SINGLE LOOP OPERATION
EMERGENCY TTY OPTIONAL