
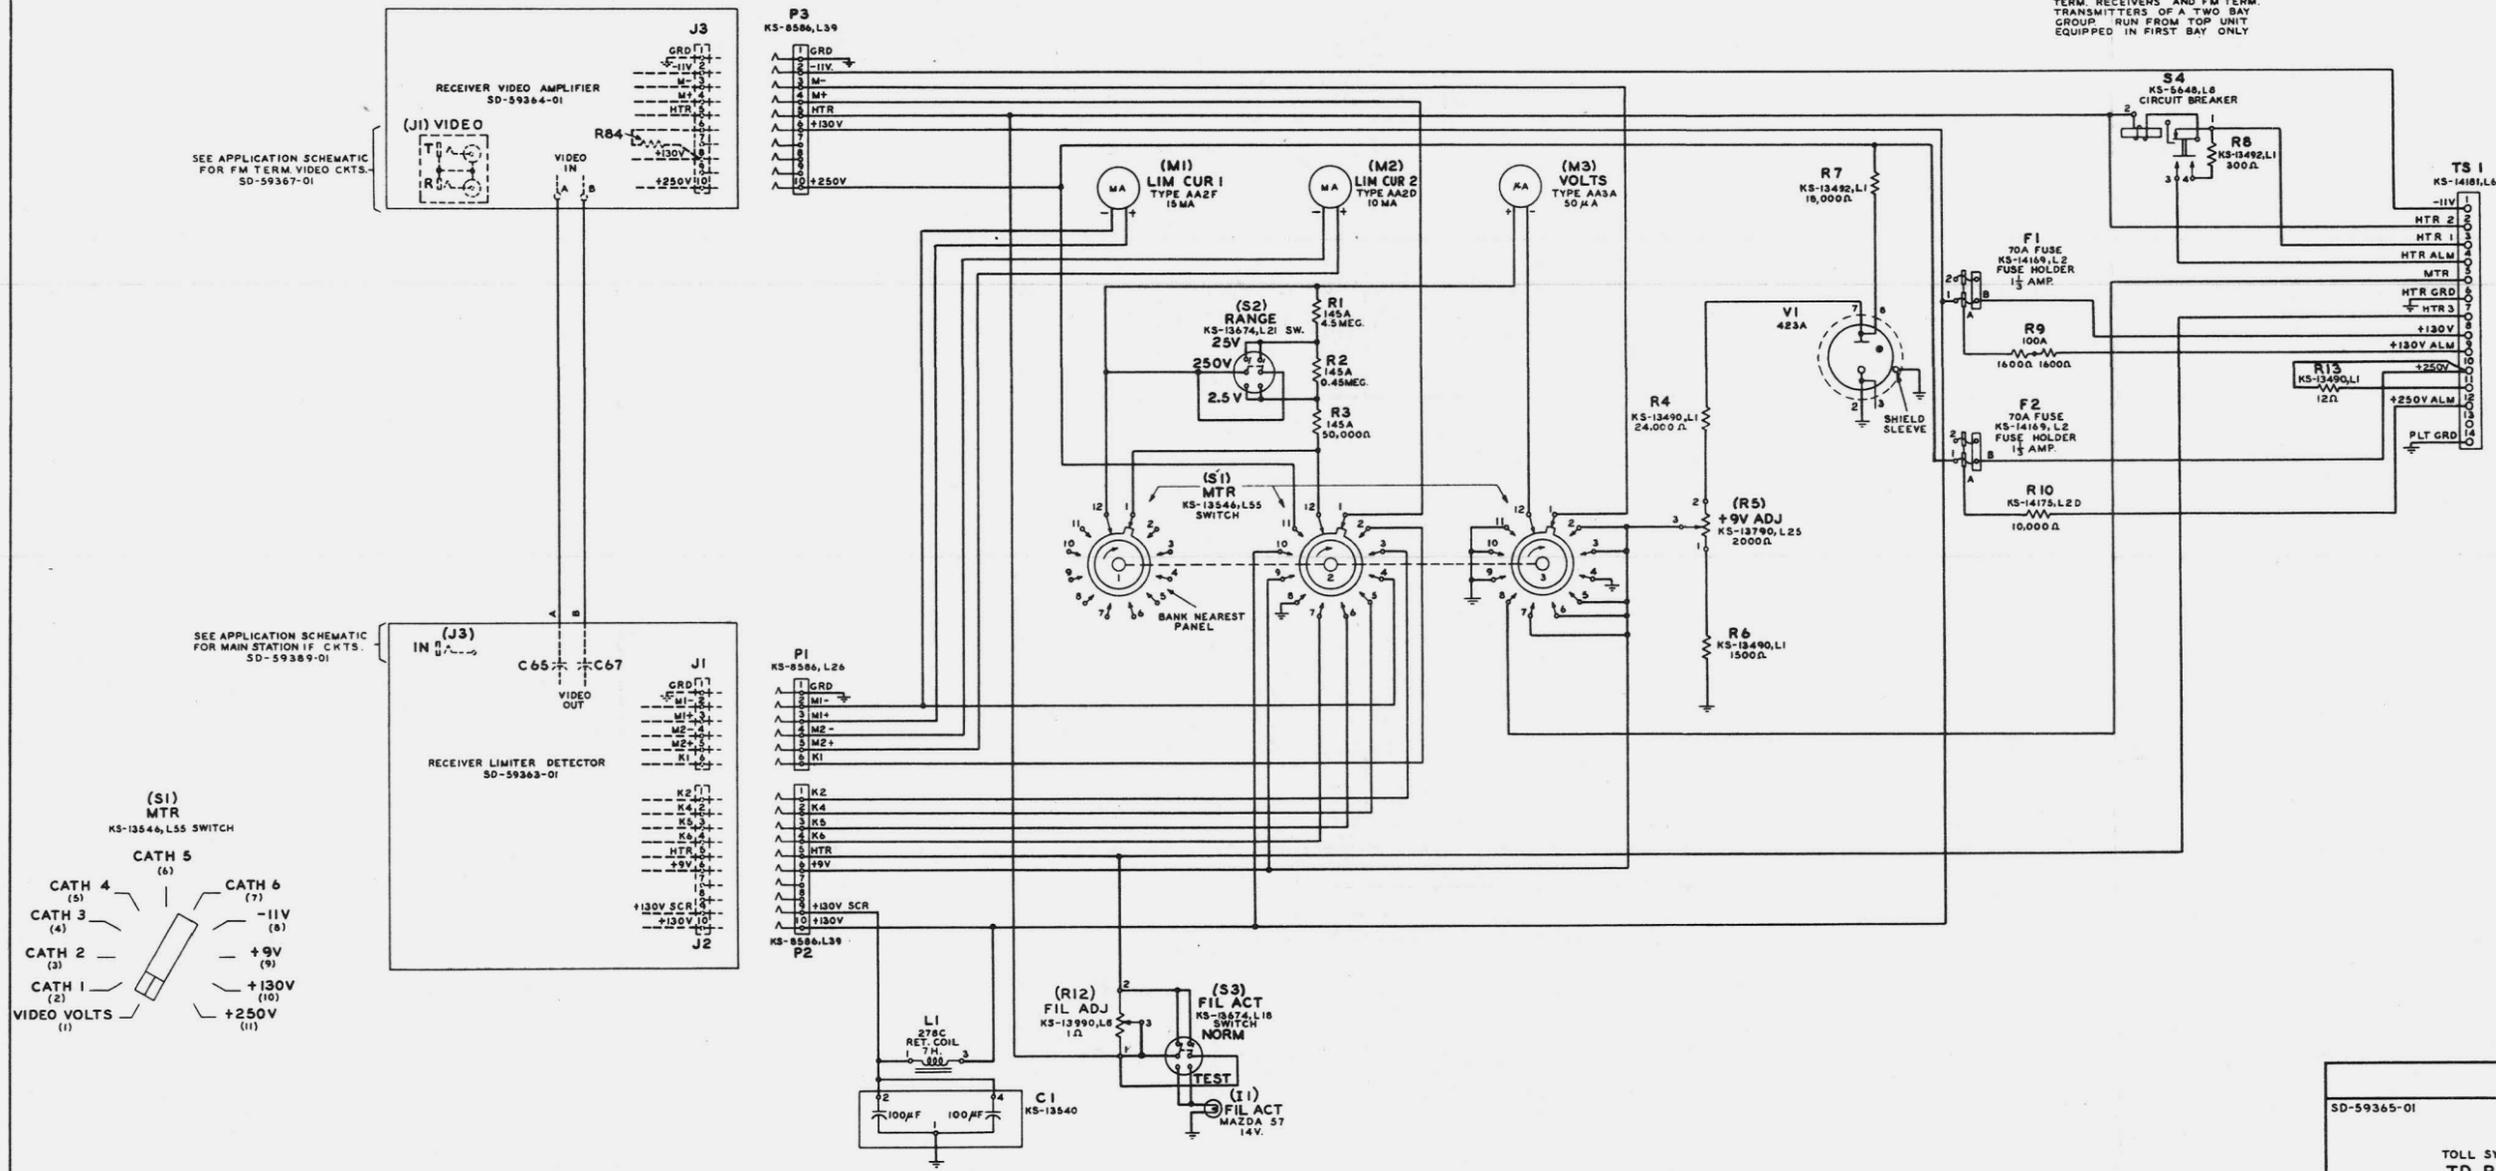


LAST RES.  
AND COND.  
USED ON  
THIS DWG.


R13	C1
R11 NOT USED	

FIG. 1

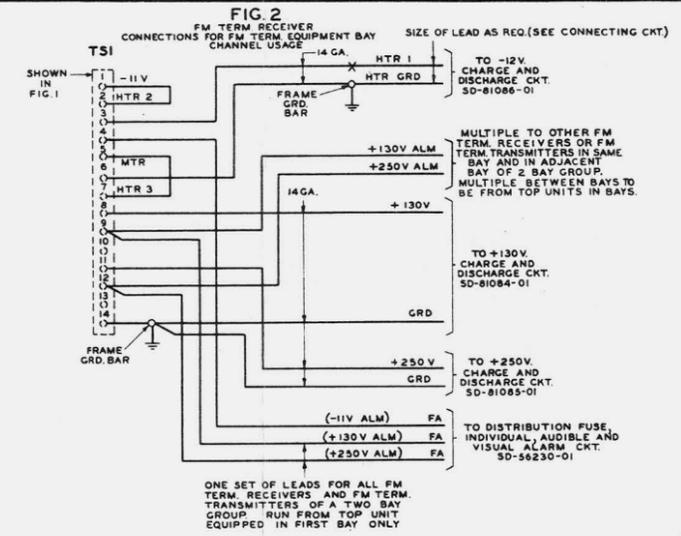

SEE APPLICATION SCHEMATIC FOR FM TERM VIDEO CKTS. SD-59367-01

SEE APPLICATION SCHEMATIC FOR MAIN STATION IF CKTS. SD-59369-01

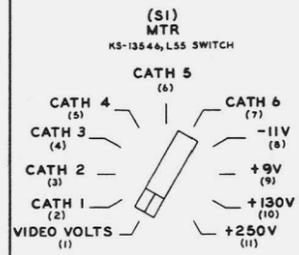

SD-59365-01	AT&CO STANDARD
TOLL SYSTEMS TD RADIO FM TERMINAL RECEIVER APPLICATION SCHEMATIC	
BELL TELEPHONE LABORATORIES, INC.	SD-59365-01 R2

10-26362-01